



**SITE LAYOUT SKETCH**  
N.T.S.

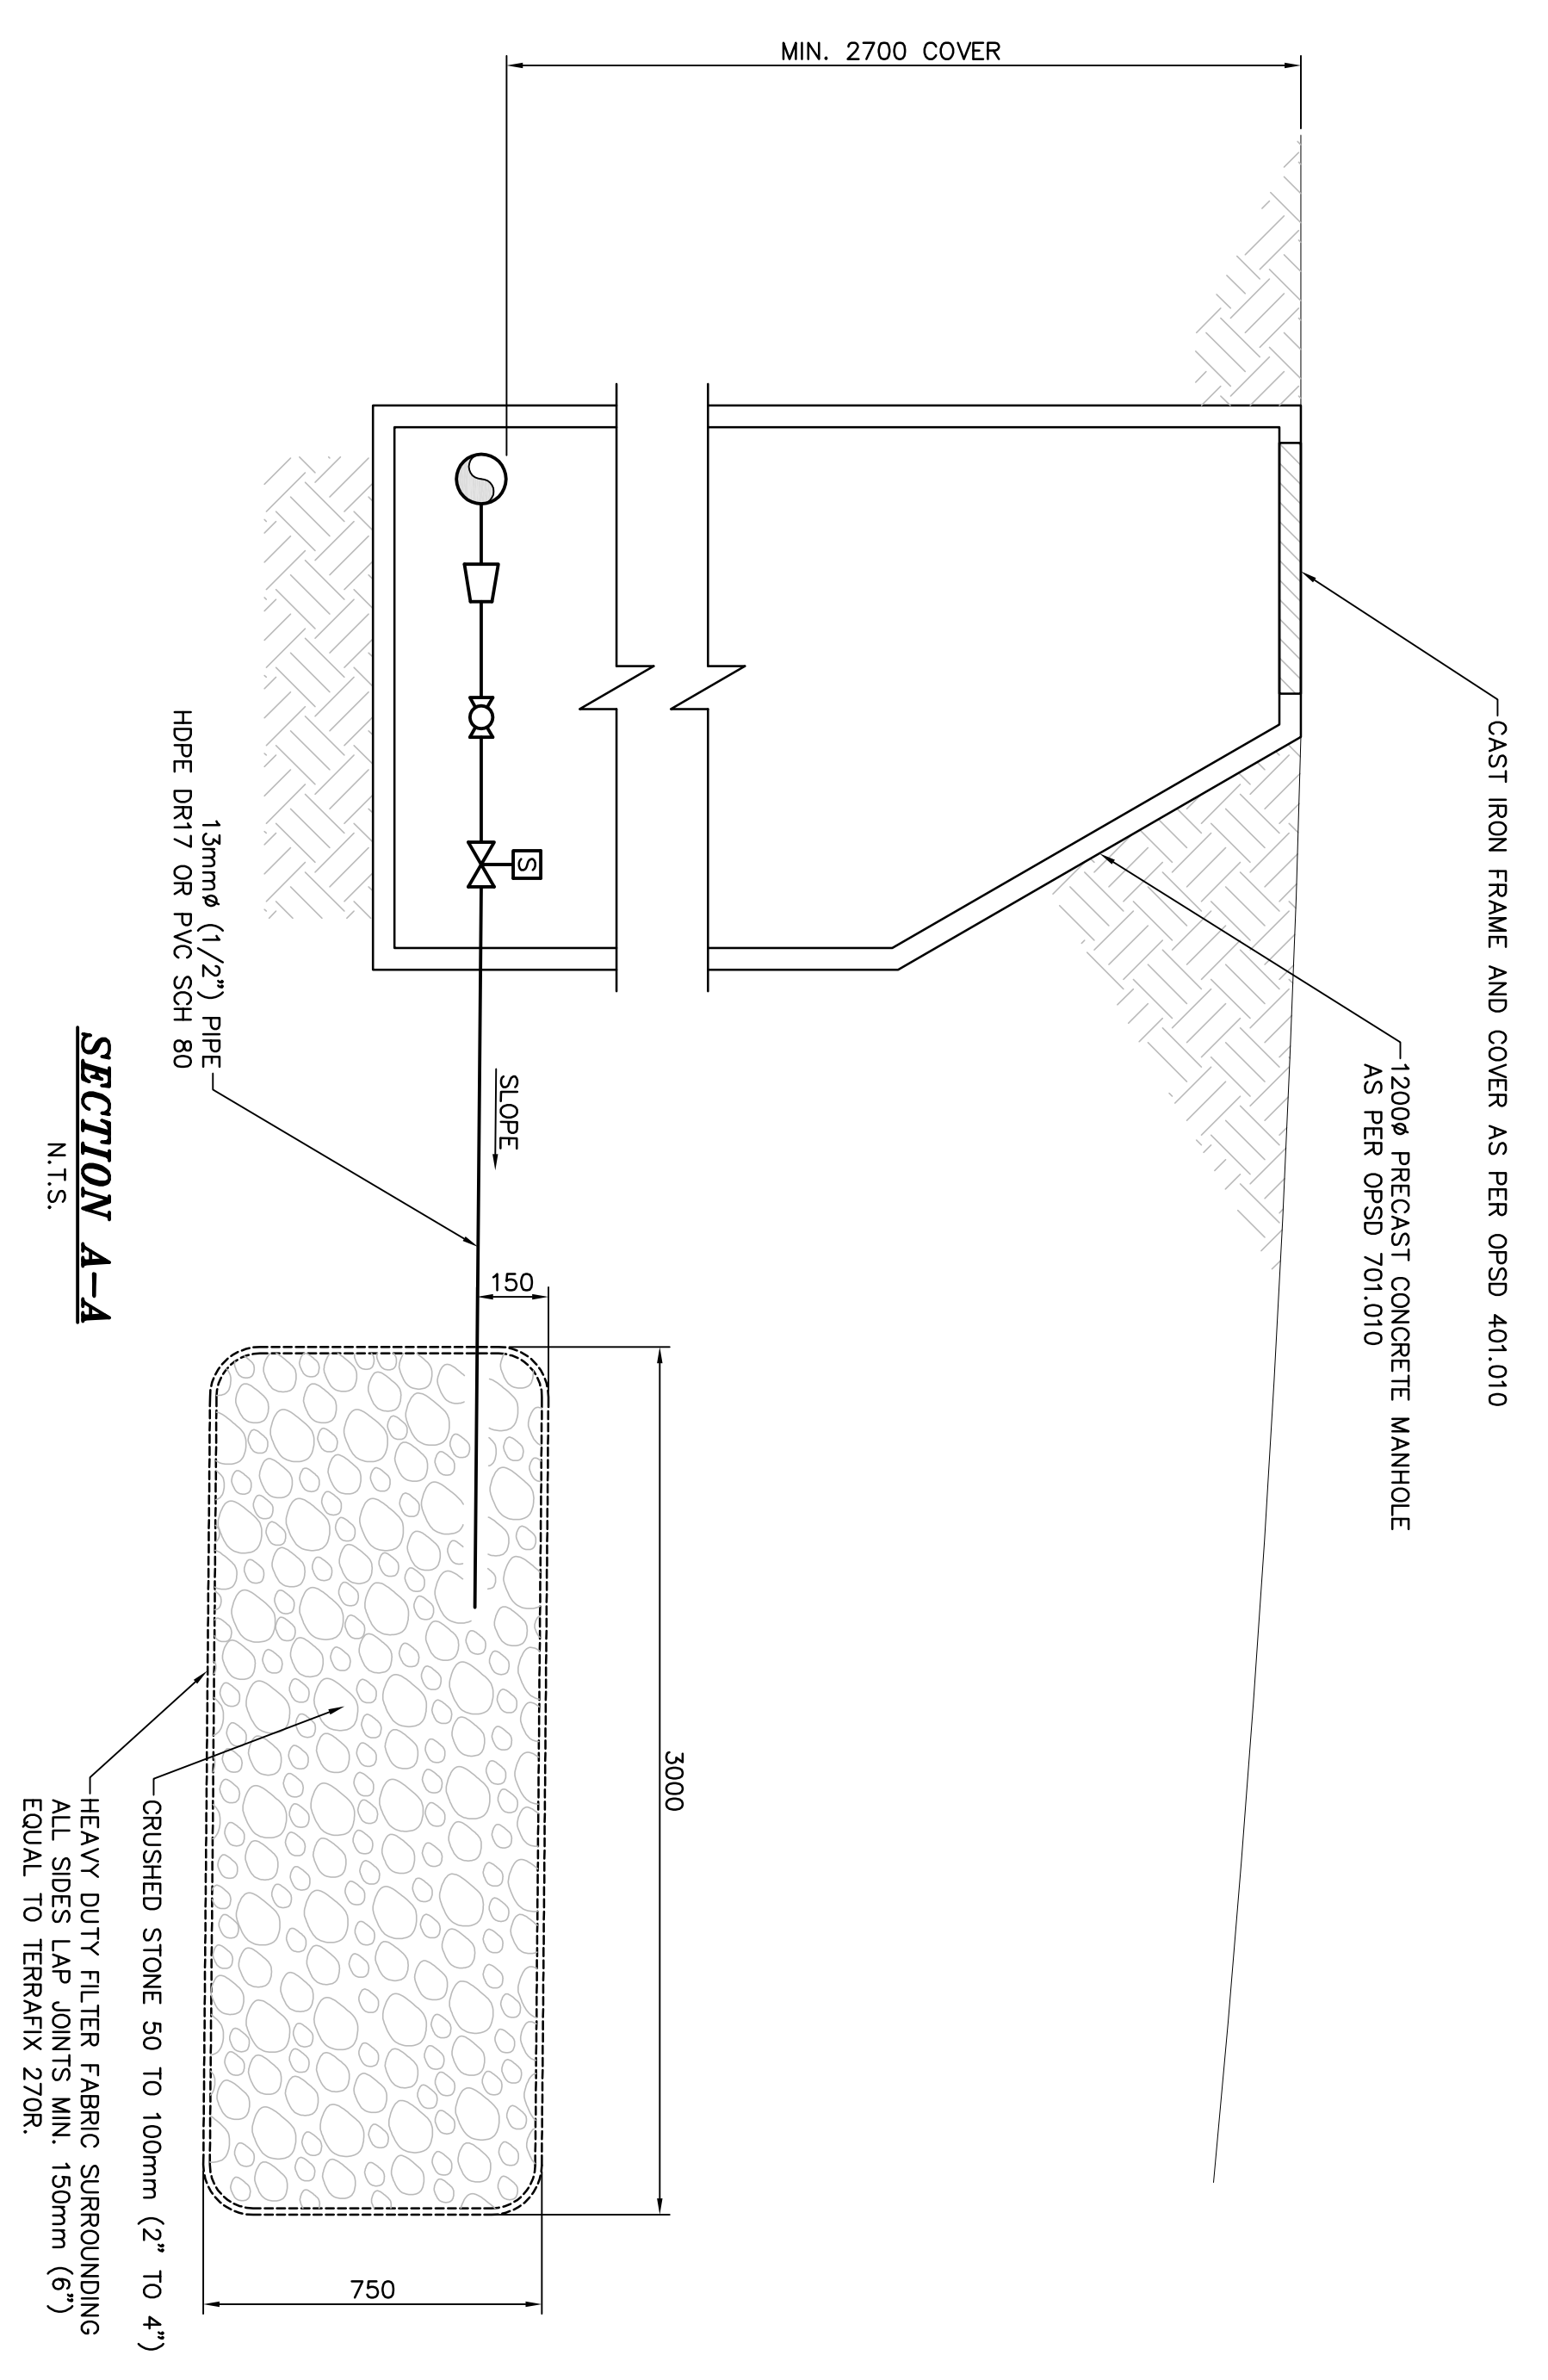

**SECTION A-A**  
N.T.S.

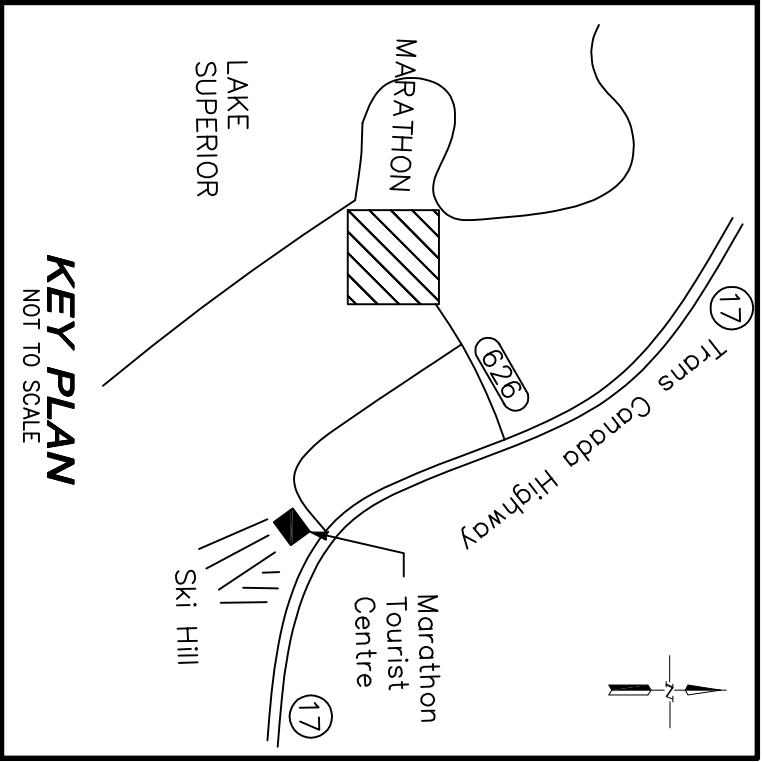


**KEY PLAN**  
NOT TO SCALE

NOTES :  
1. ALL DIMENSIONS ARE IN MILLIMETRES UNLESS OTHERWISE NOTED.  
2. SOLENOID VALVE SHALL BE NORMALLY OPEN, AND BE WIPED TO CLOSE WHEN POWERED, I.E. ONLY WHEN WELL PUMP IS OPERATING.

BENCH MARKS :

THE POSITION OF PIPE LINES, CONDUITS, WATERMANS, SEWERS AND OTHER UTILITIES SHOWN ON THIS DRAWING ARE APPROXIMATE AND SHOWN ON THE CONTRACT DRAWINGS AND SPECIFICATIONS IS NOT GUARANTEED. THE POSITION OF SUCH UTILITIES AND STRUCTURES IS NOT GUARANTEED. THE EXACT LOCATION OF ALL SUCH UTILITIES AND STRUCTURES SHALL BE ASSUMED BY THE CONTRACTOR AND SHALL BE RESPONSIBLE FOR ANY DAMAGE TO THEM.

NO.	DATE	ISSUED FOR QUOTATIONS	C.A.P.
1.	03/11/08	ISSUED FOR QUOTATIONS	C.A.P.
NO.	ISSUED FOR QUOTATIONS	REVISION DESCRIPTION	C.A.P.

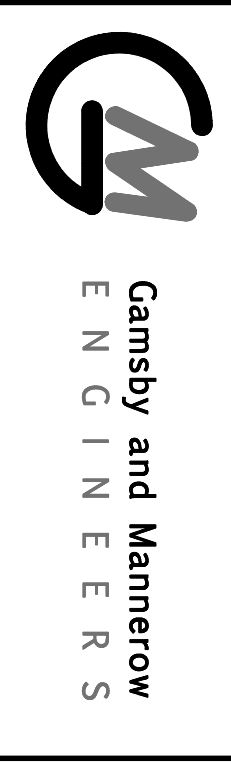

**TOWN OF MARATHON**  
**MARATHON TOURIST CENTRE**  
**WATER TREATMENT SYSTEM**

**SCHEMATIC SITE LAYOUT AT WELL-HEAD AREA**

DESIGNED BY :	DATE :	SCALE :	DRAWING NO. :
C.A.P.	NOVEMBER 2009	AS SHOWN	2