

# PEBBLE BEACH LOOKOUT LANDSCAPE CONCEPT

August 11th, 2022



# PEBBLE BEACH LOOKOUT MASTERPLAN

## PHASE IV

### RV Camping

- Nine (9) drive-in campsites with 18x4.2m drive aisle to accomodate larger vehicles & 8x4.2m space for tent, firepit and picnic table.
- Reforestation planting to extent forest edge.
- Open lawn area to be preserved in the centre of the site for gathering & recreation.

### Walk-in Single Vehicle Camping

- Eleven (11) camp sites with 8x3m drive aisle for single vehicle parking and 4.9x4.2m space for tent, firepit and picnic table.
- One way access road loop and pathway connection to Lookout area
- Exact location to be selected on-site to maximize preservation of existing vegetation.

## PHASE III

### Pebble Beach - Washrooms

- Accessible washroom and shower facilities.

## PHASE I

### Pebble Beach - Lookout

- Features to include: Paved parking lot, viewing platforms, boardwalks, updated playground, formalized lawn space.

## PHASE II

### Pebble Beach - Timber Staircase

- Enhanced access to water with timber staircase, gravel pathway, slope stabilization, and resting platform.






# PEBBLE BEACH LOOKOUT SITE PLAN






# PEBBLE BEACH LOOKOUT TERRACED VIEWS

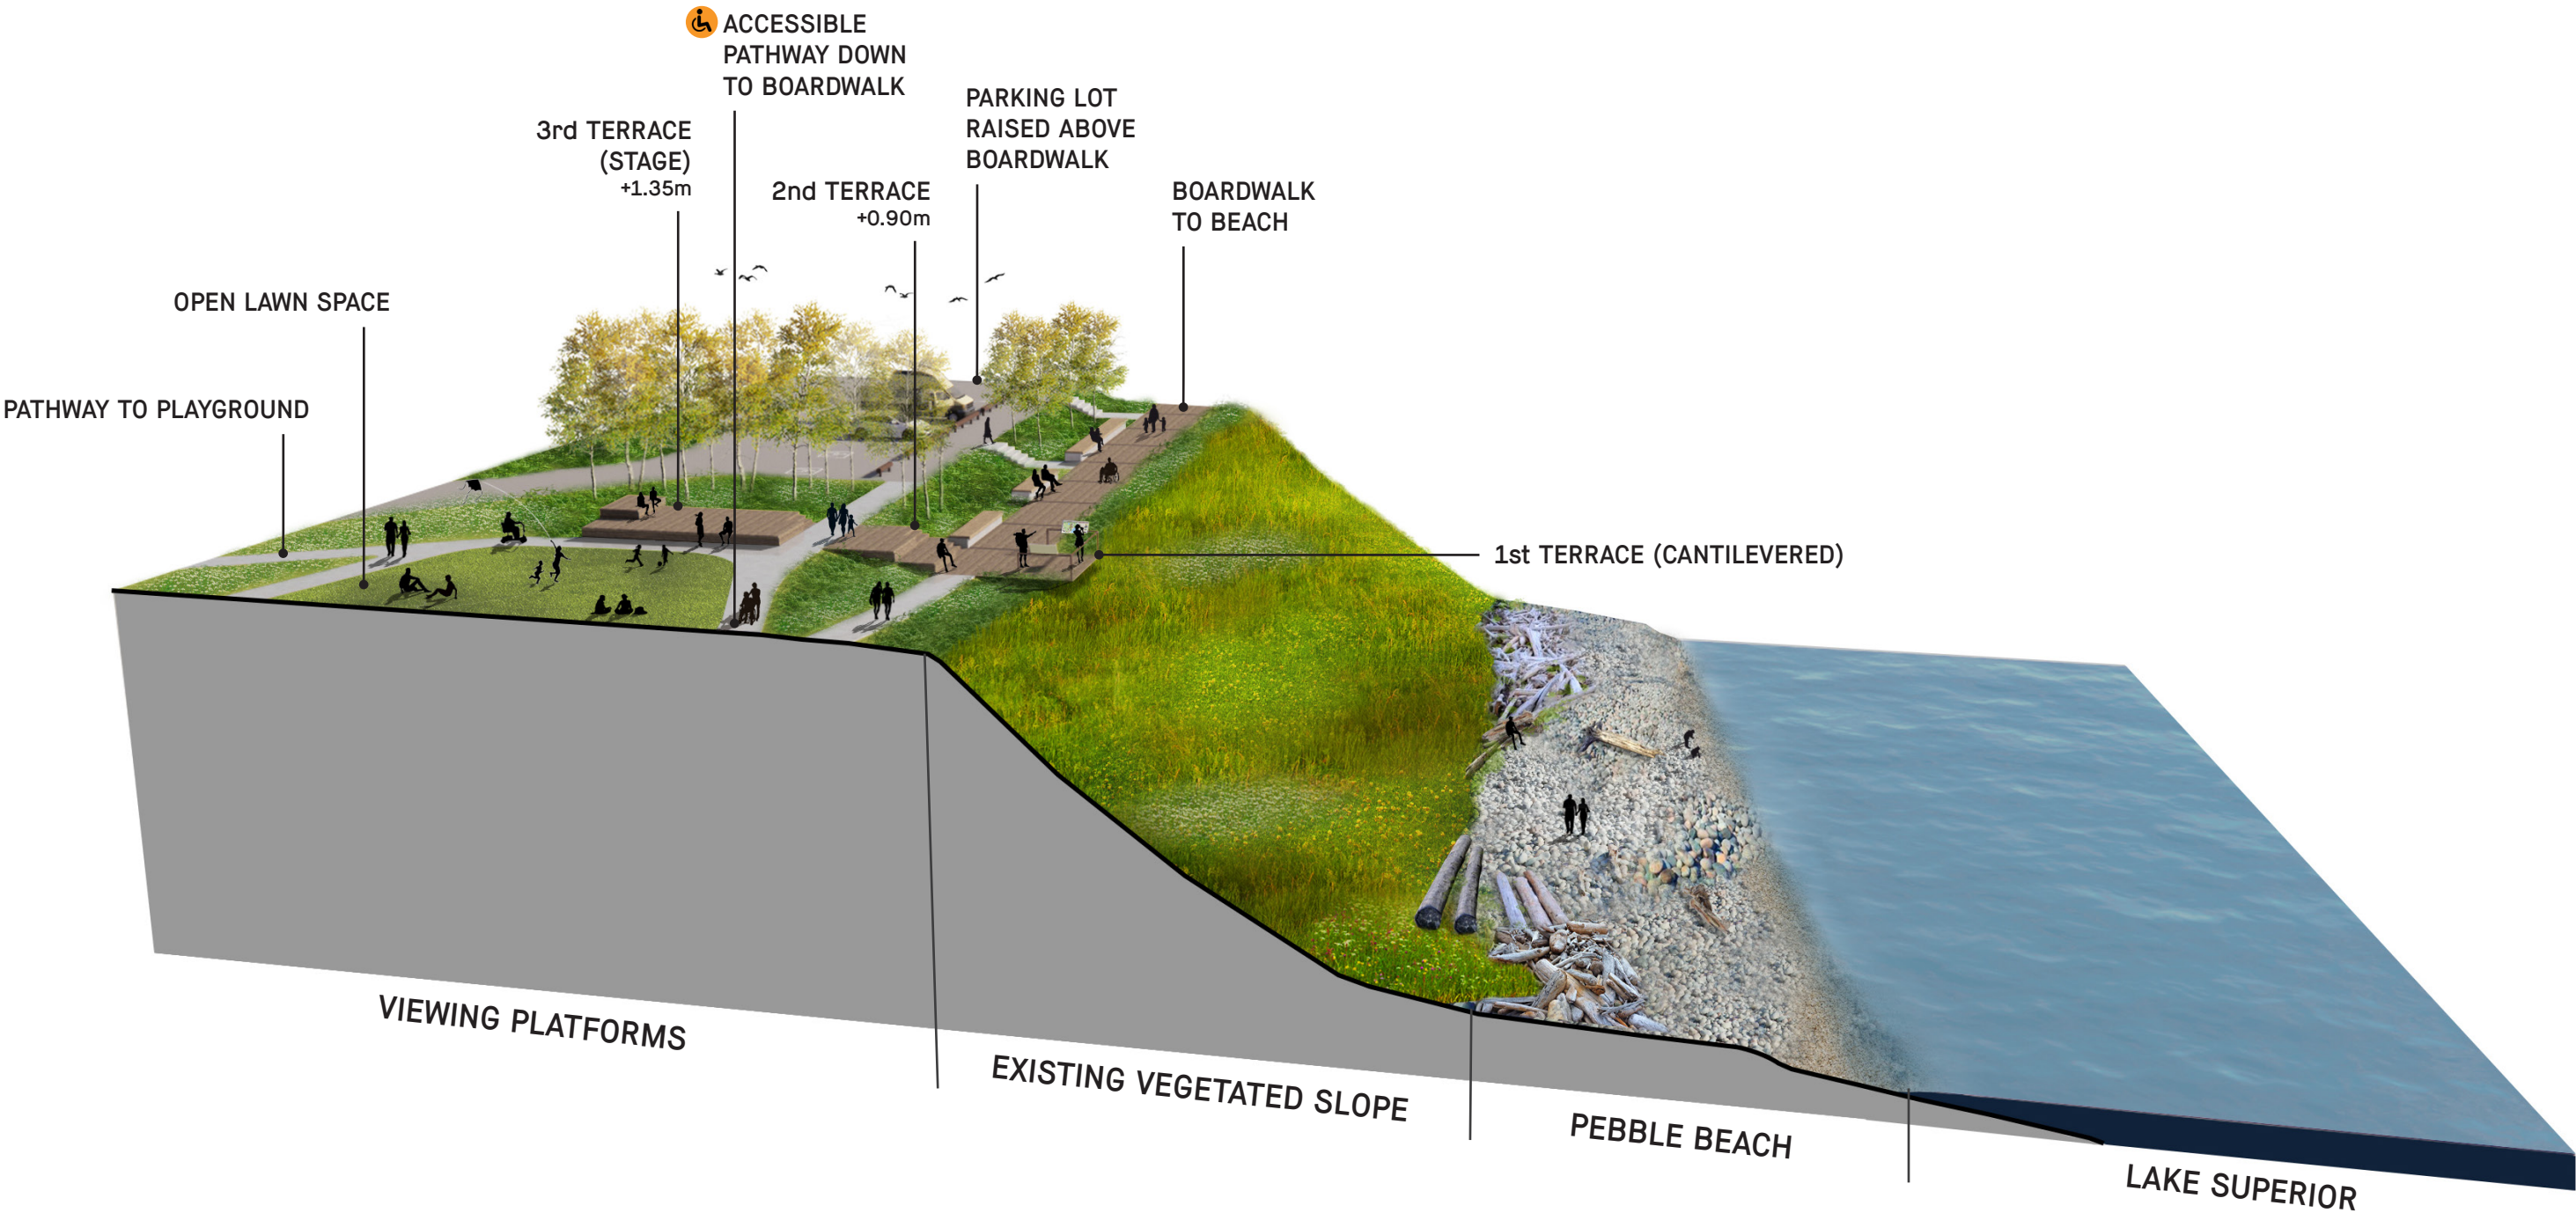



PEBBLE BEACH LOOKOUT  
TERRACED VIEWING DECK

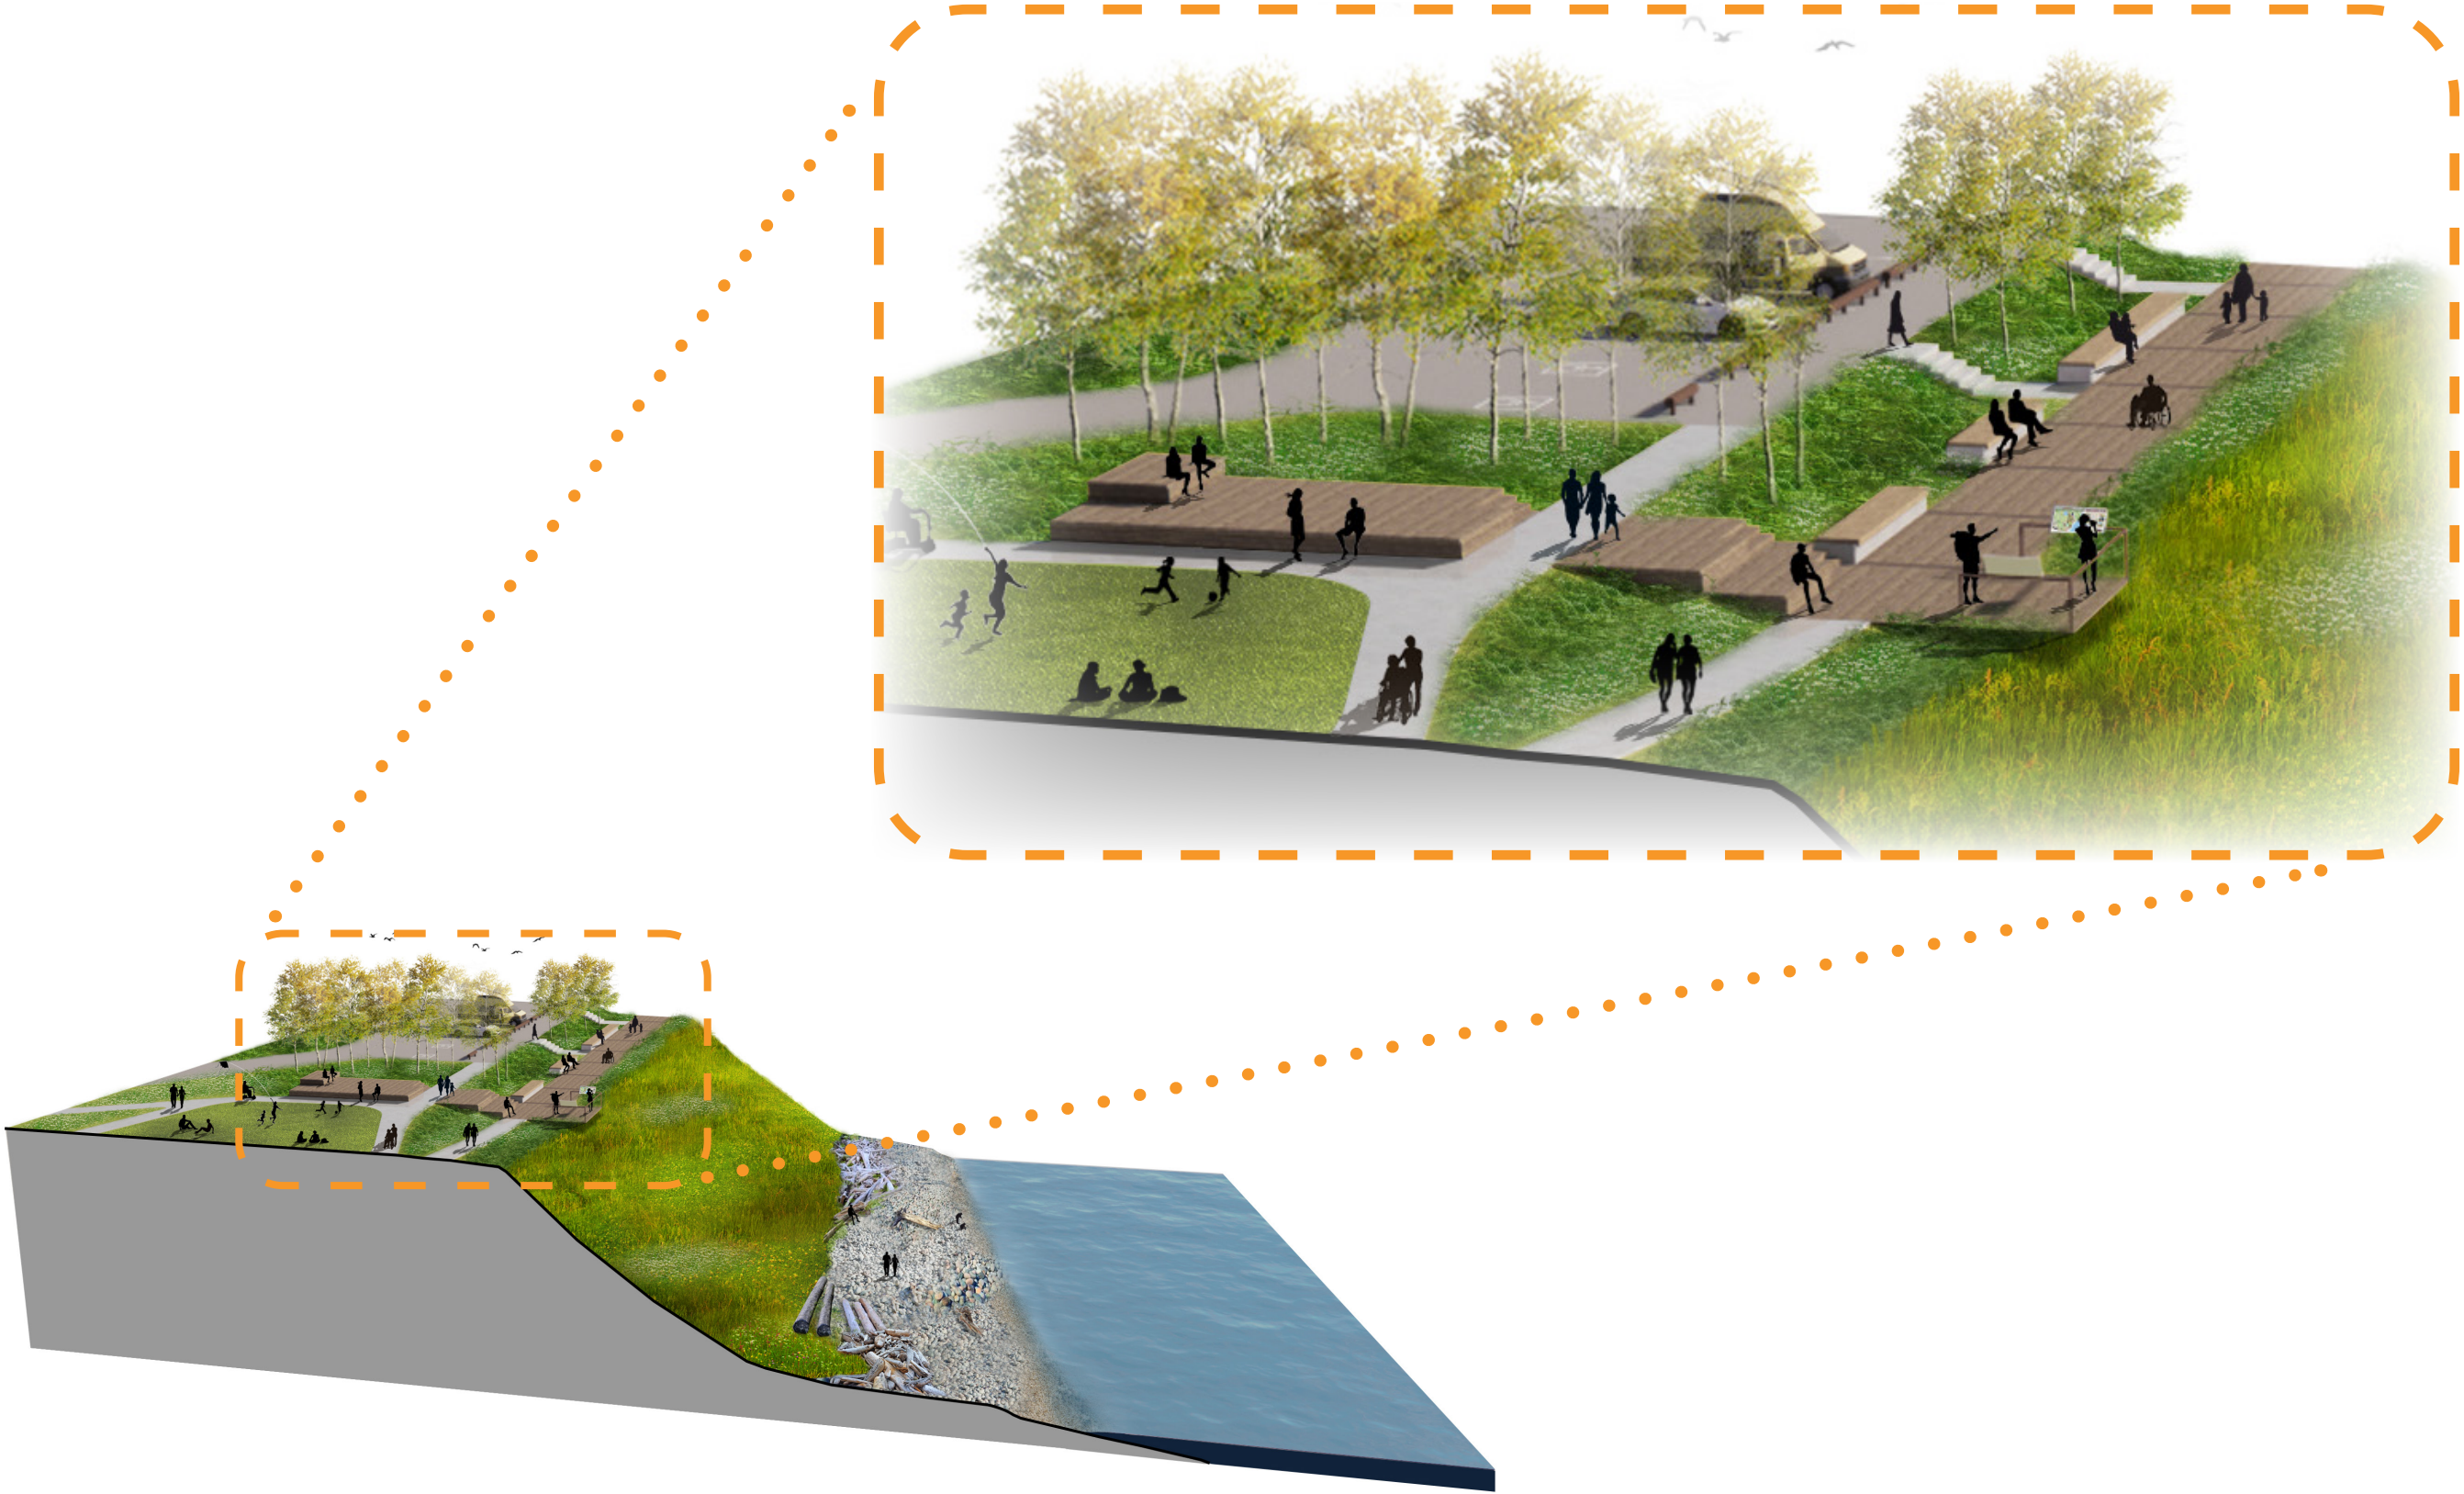




# PEBBLE BEACH LOOKOUT PLAYGROUND AREA






PEBBLE BEACH LOOKOUT  
VIEW FROM PARKING LOT

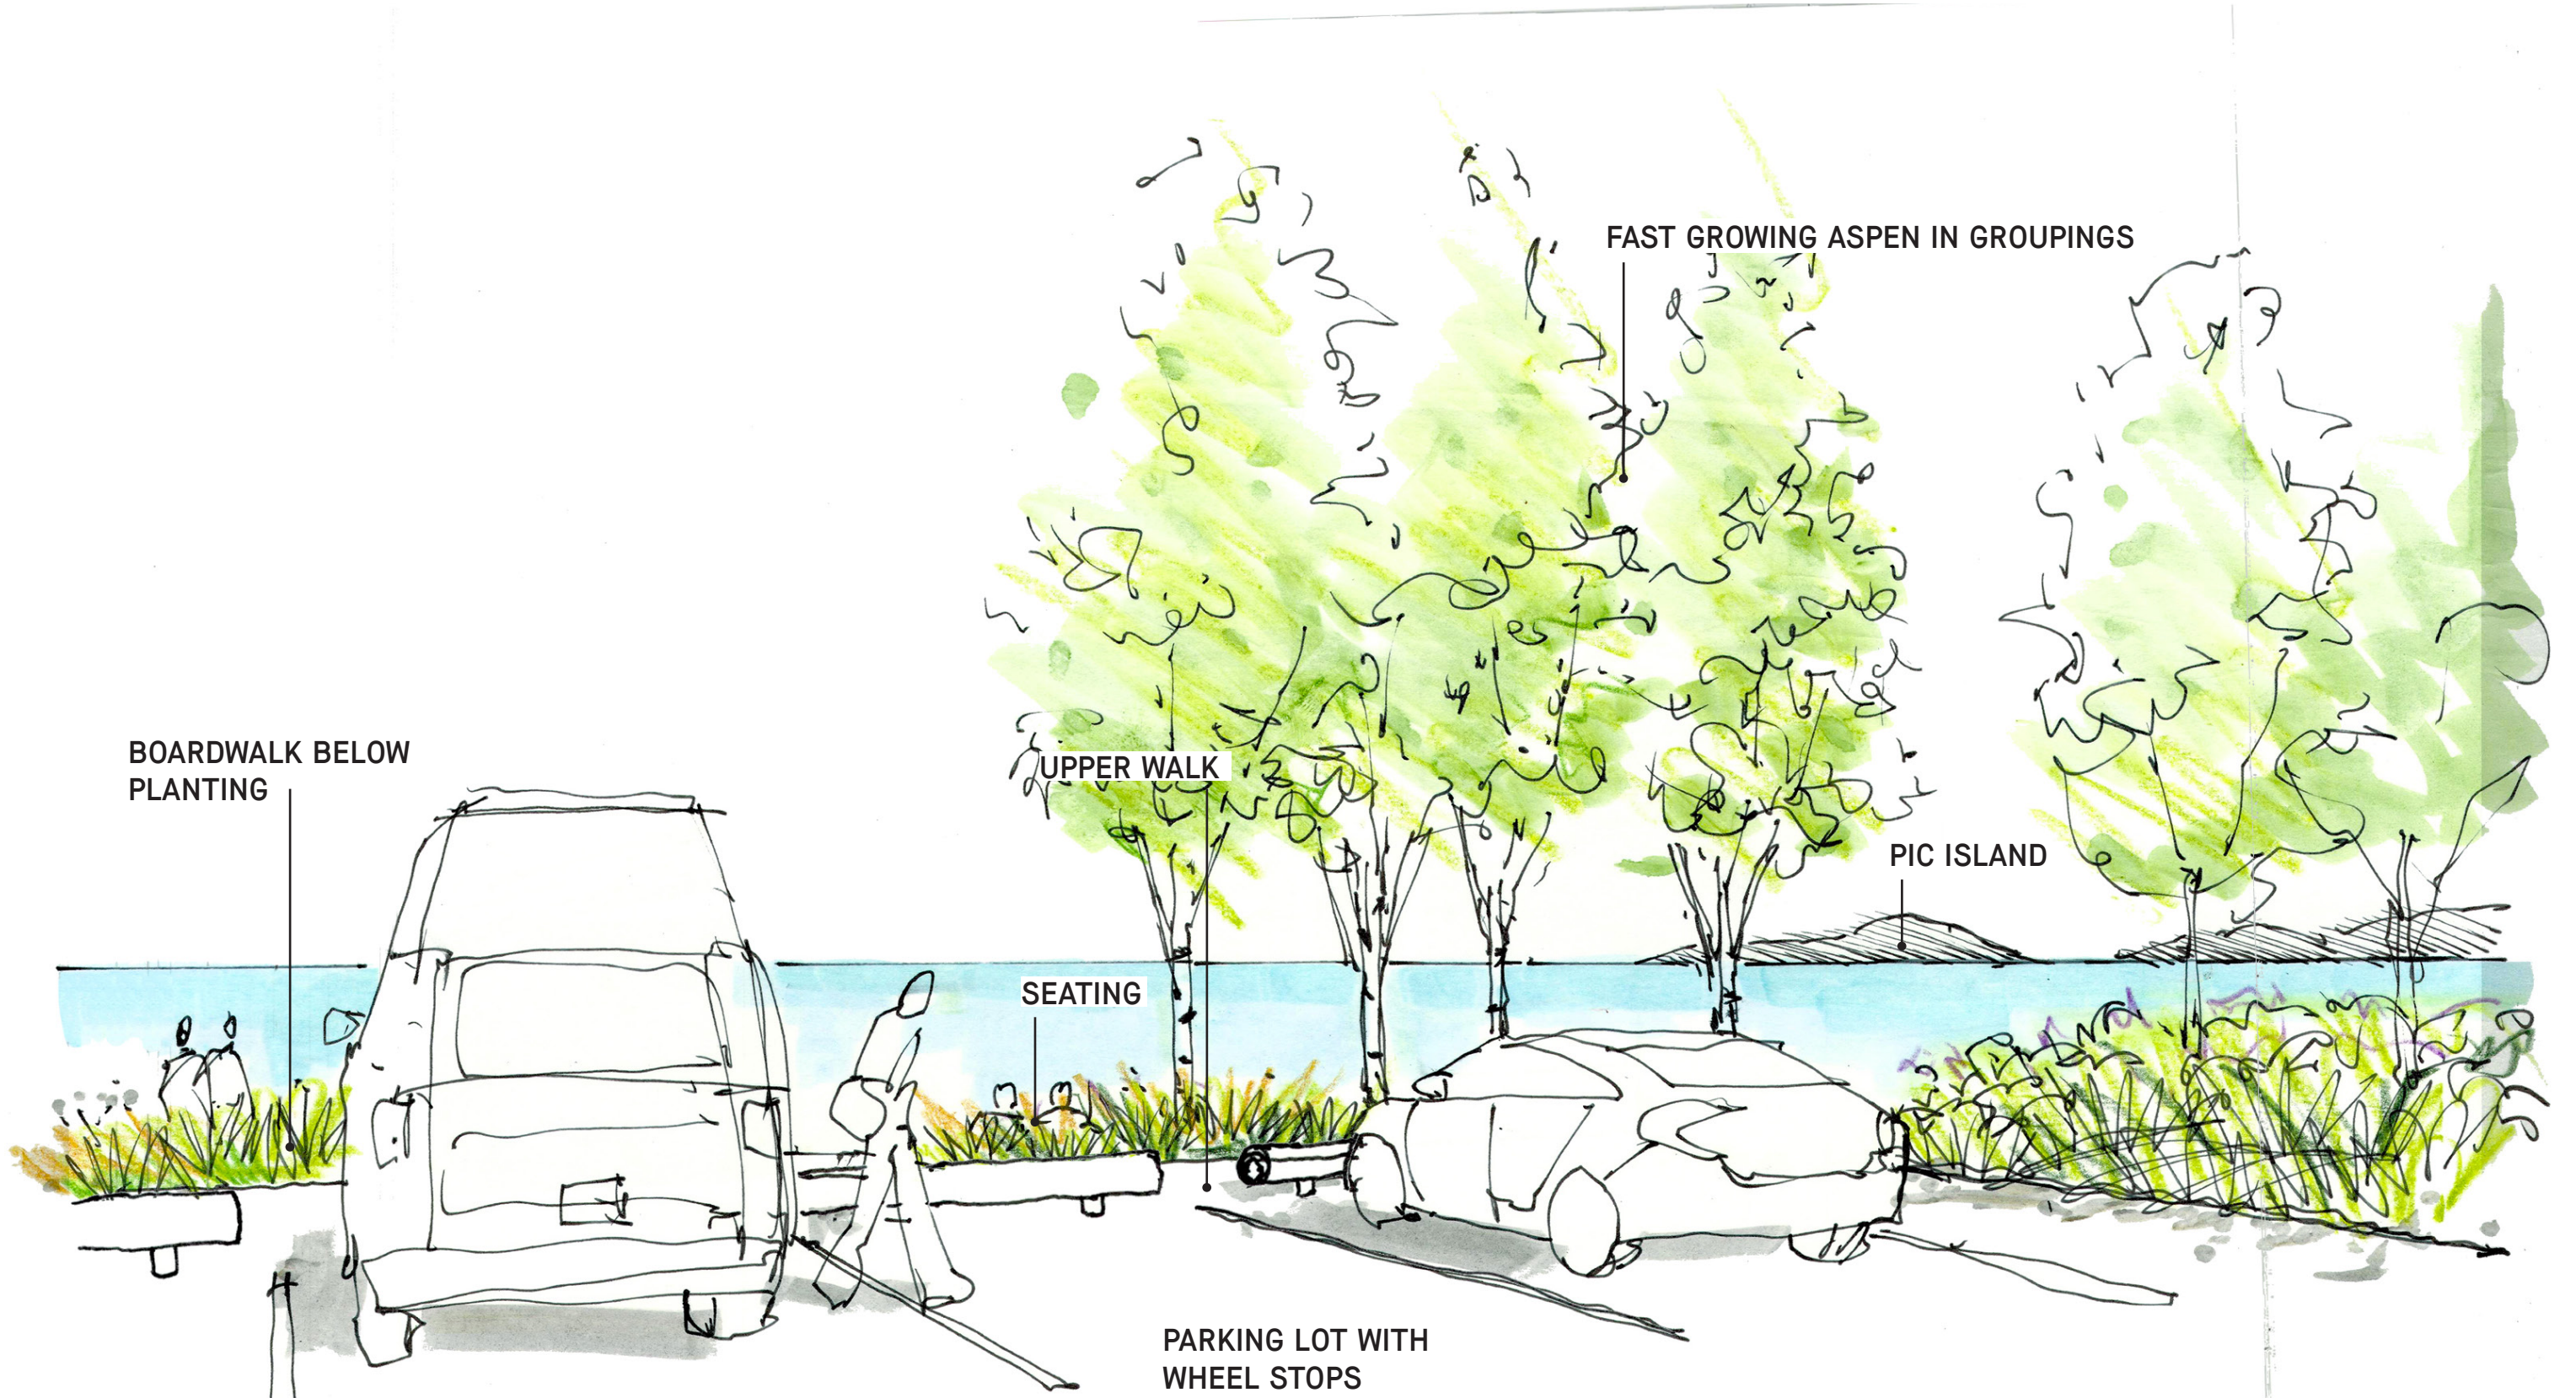





PEBBLE BEACH LOOKOUT  
BOARDWALK  
CROSS-SECTION

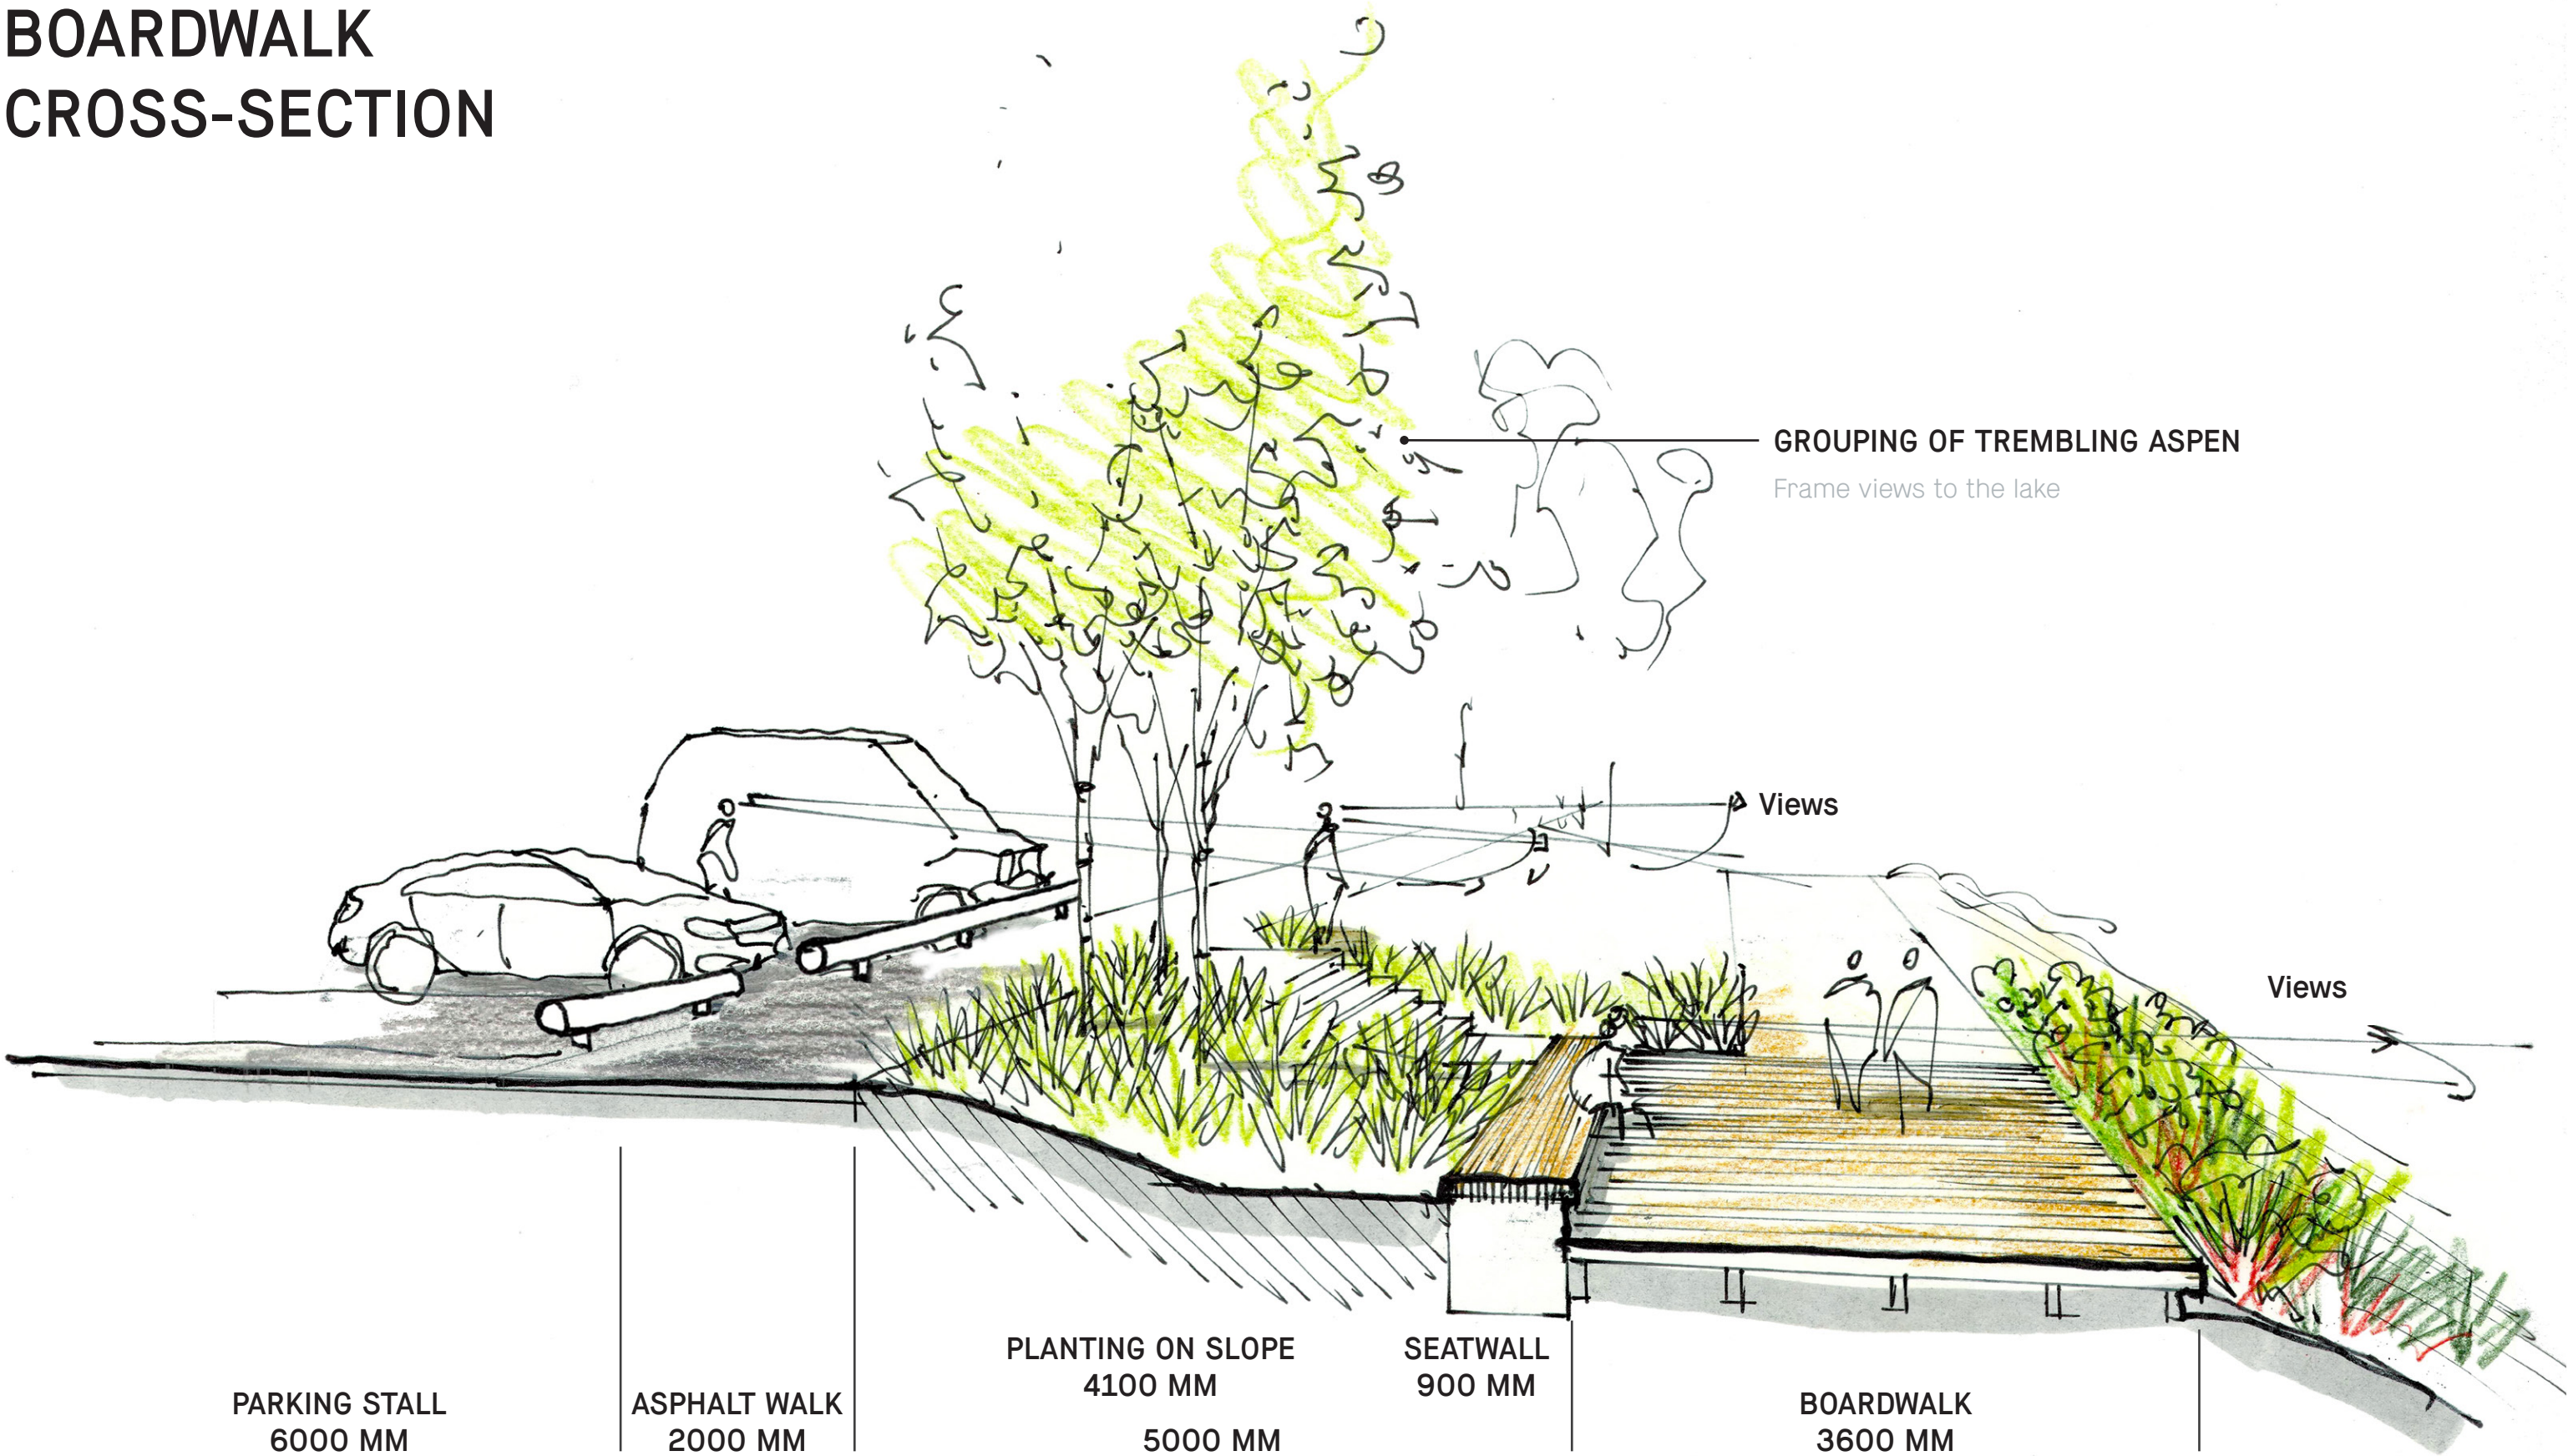



# PEBBLE BEACH LOOKOUT STAIRS DOWN TO THE LAKE

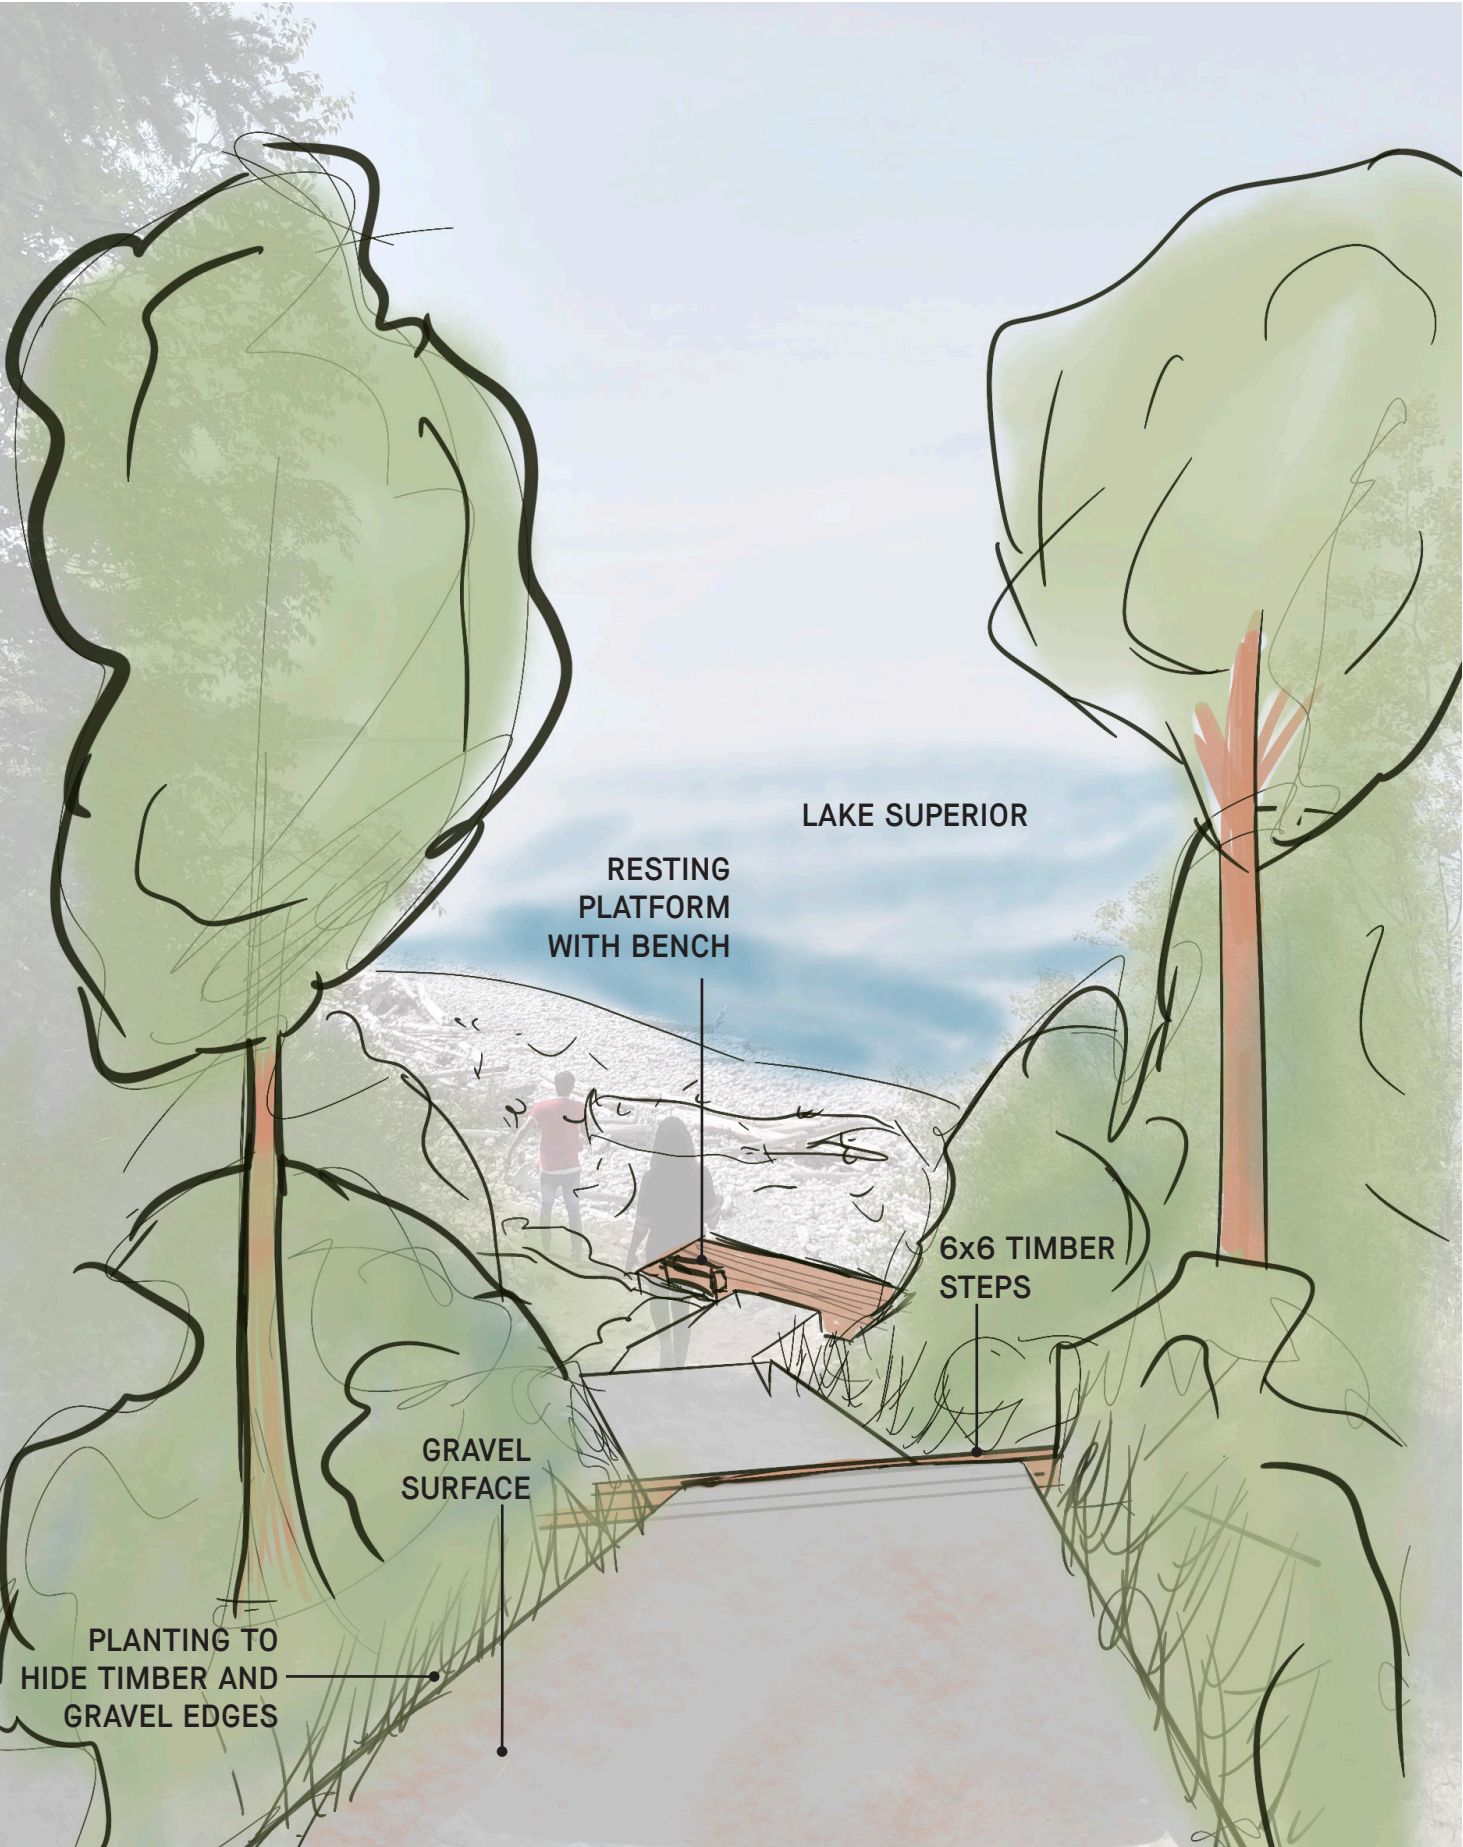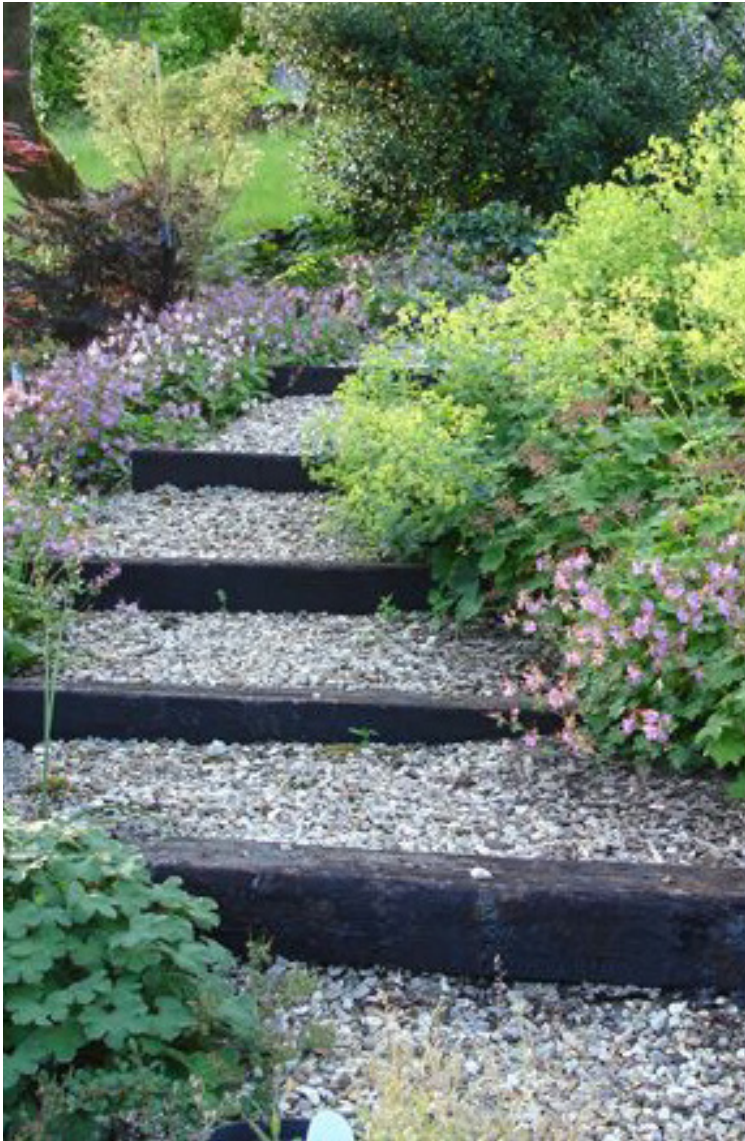



# PEBBLE BEACH LOOKOUT

LAKE SUPERIOR

HOWE STREET



HAPA

